




REV	DATE	DESCRIPTION

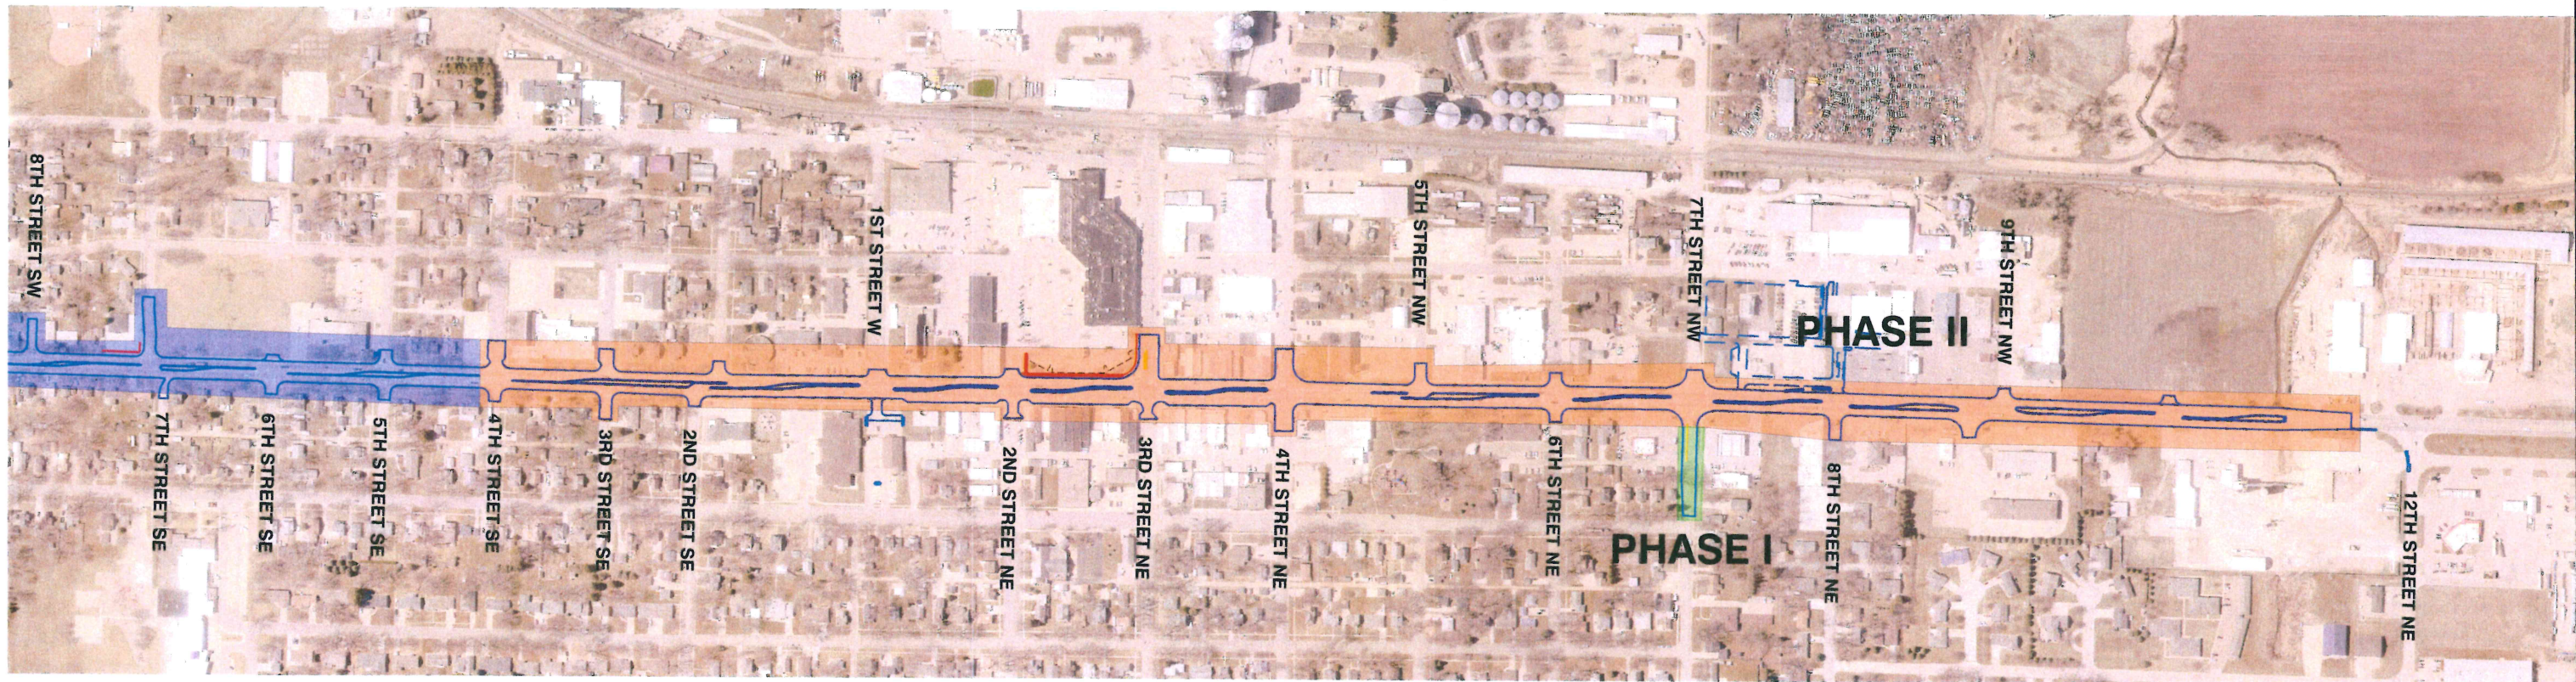

Project Manager: TEB
Designer: JPC
Project Number: 362108
Phone: (712) 472-2531

NHSX-075-3(55)--3H-84
HIGHWAY 75 ENHANCEMENTS
CITY OF SIOUX CENTER

US HIGHWAY 75
OVERVIEW