


CITY OF SIOUX CENTER, IOWA
3RD ST. S - 4TH ST. N WIDENING TO ACCOMMODATE 7' MEDIAN

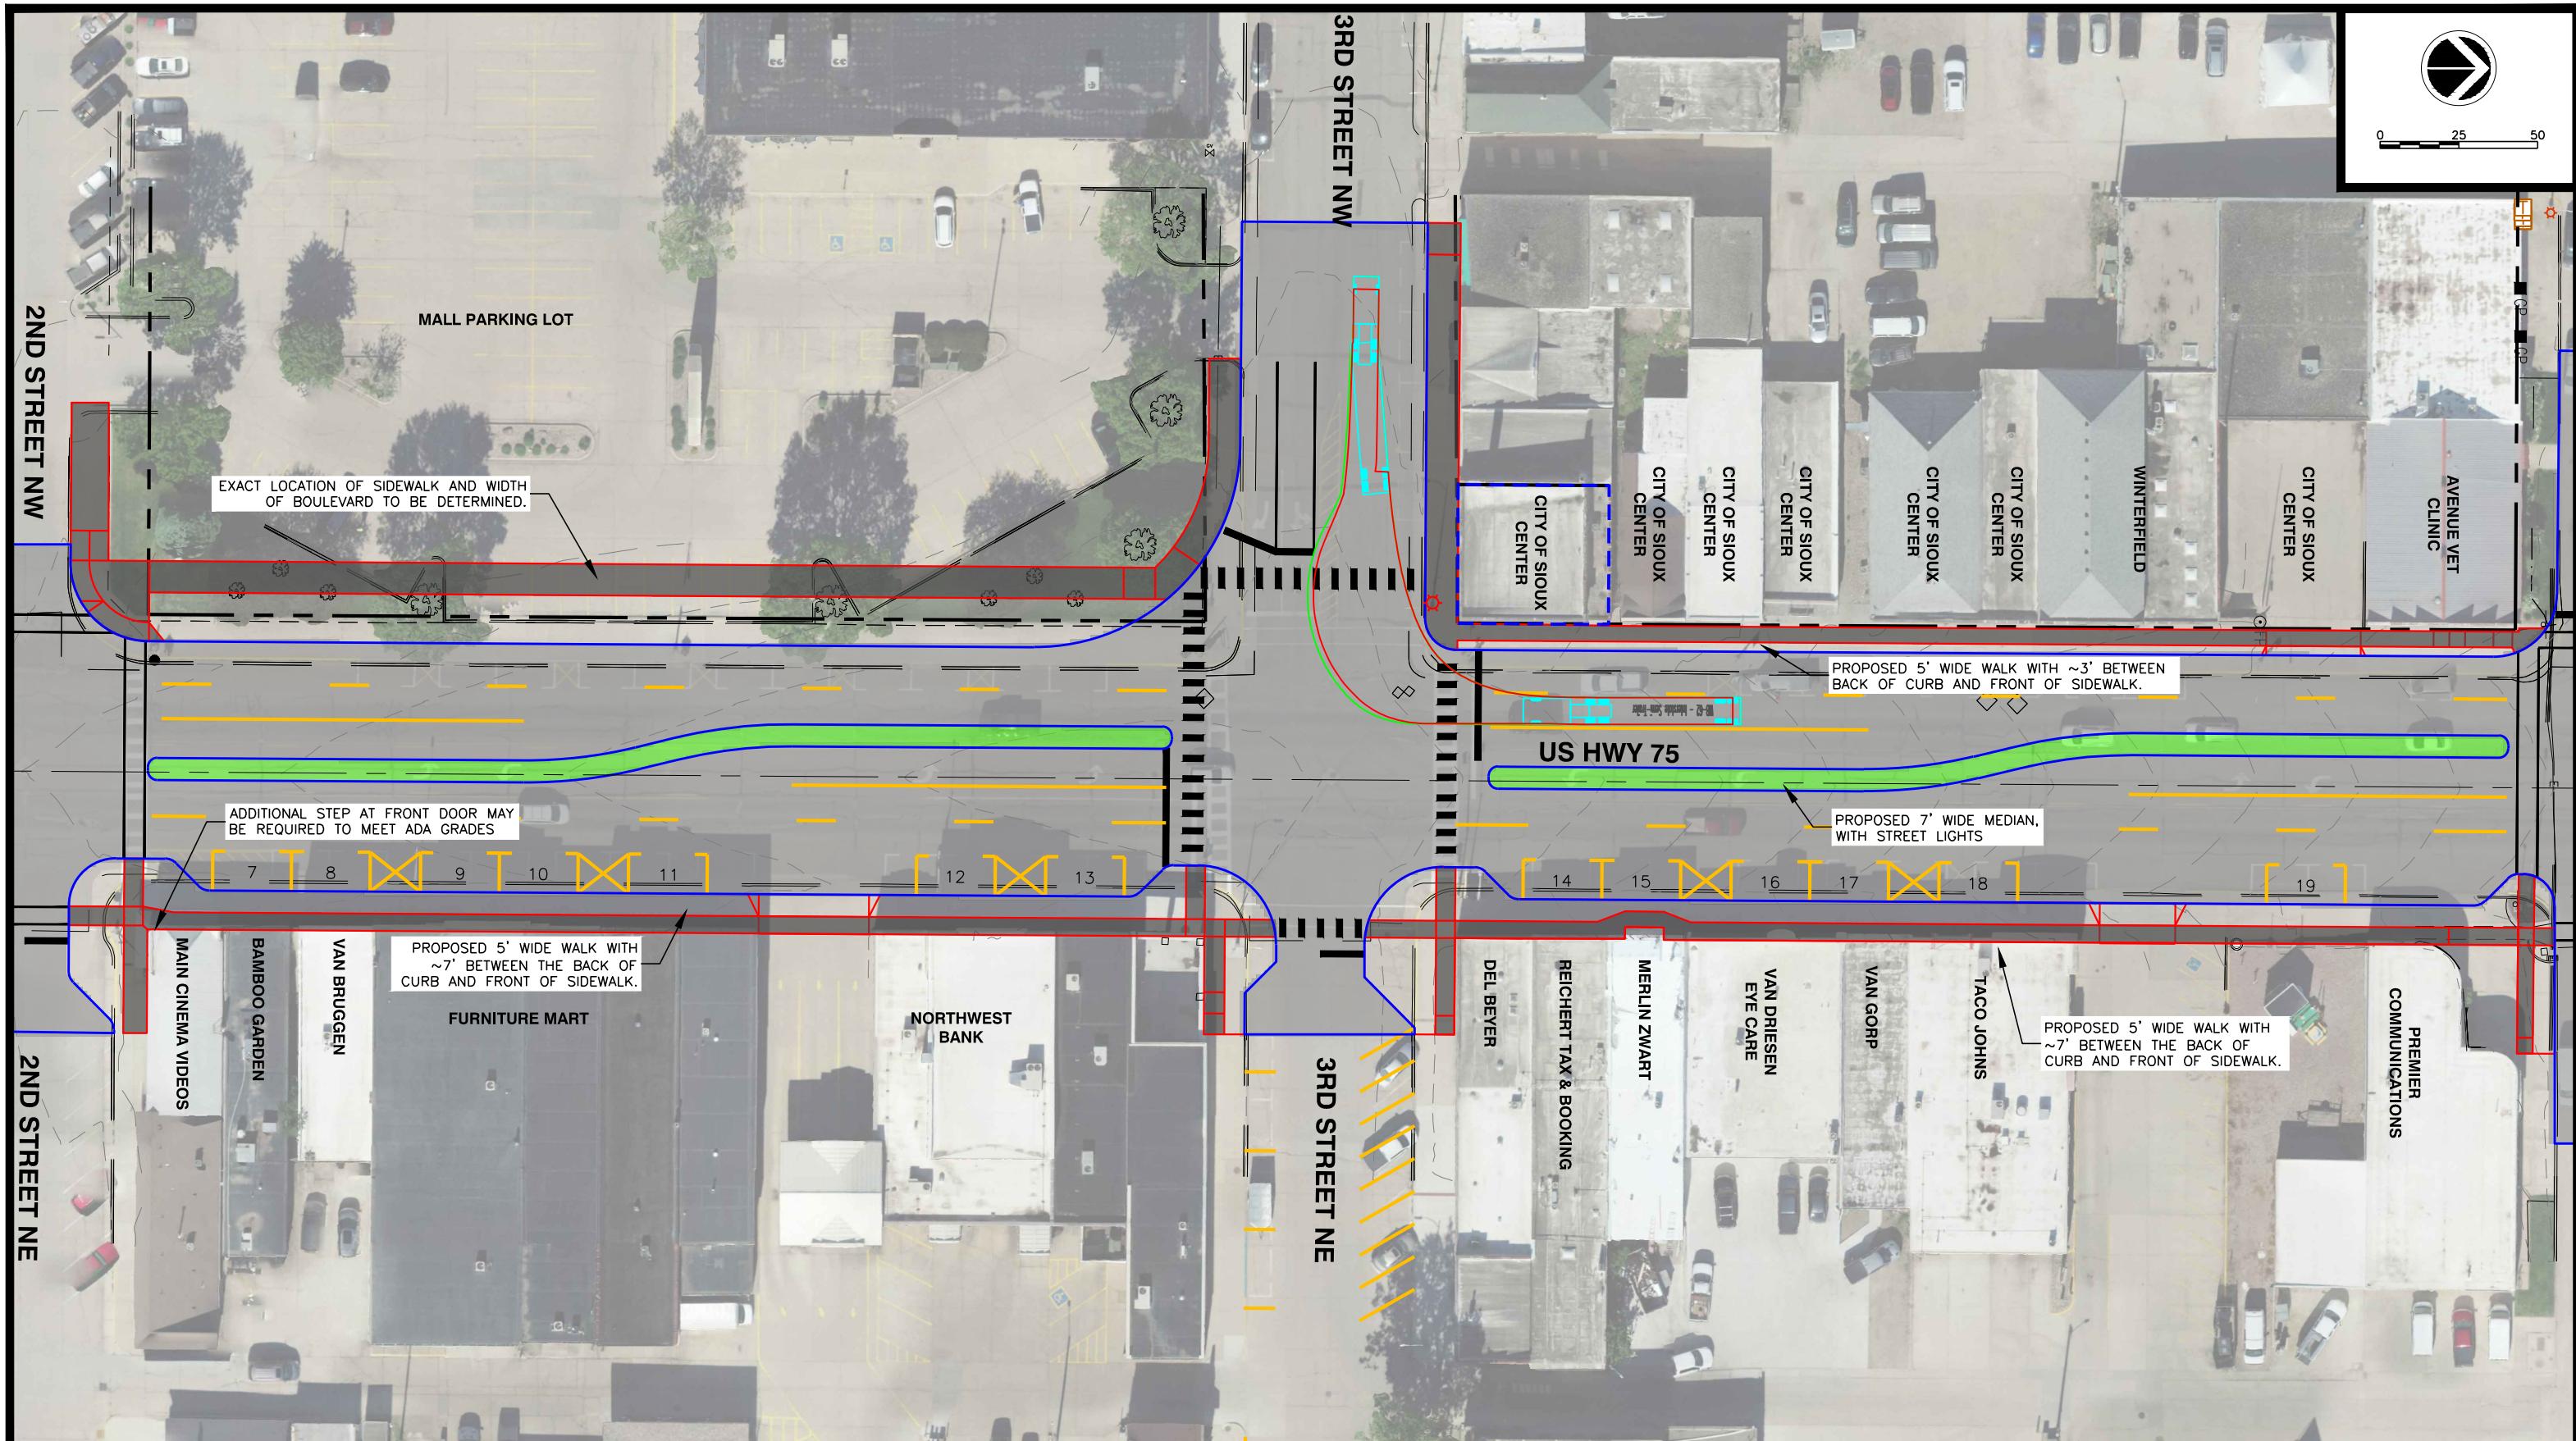

DGR ENGINEERING
1302 S UNION ST
ROCK RAPIDS, IA 51246
(712) 472-2531 office
(712) 472-2710 fax
dgr.com



CITY OF SIOUX CENTER, IOWA
3RD ST. S - 4TH ST. N WIDENING TO ACCOMMODATE 7' MEDIANS